


SUMMARY TABLE		
INTERIOR DINING	584 SQ. FT.	
INTERIOR SEATS	36	
TOTAL SEATS	36	
OFFICE	42 SQ. FT.	
BEER & WINE STORAGE	41 SQ. FT.	
STORAGE	69 SQ. FT.	
KITCHEN	406 SQ. FT.	
RESTAURANT	1,670 SQ. FT.	
PARKING REQUIRED	41 SPACES	
PARKING PROVIDED	41 SPACES	

PARKING PER COFO 84WL54140

LEGAL DESCRIPTION:

APN: 4258 - 001 - 049
 ZONING: C2-1VL
 BLOCK: NONE
 LOT: 172
 TRACT: TR 5498
 ARB: NONE

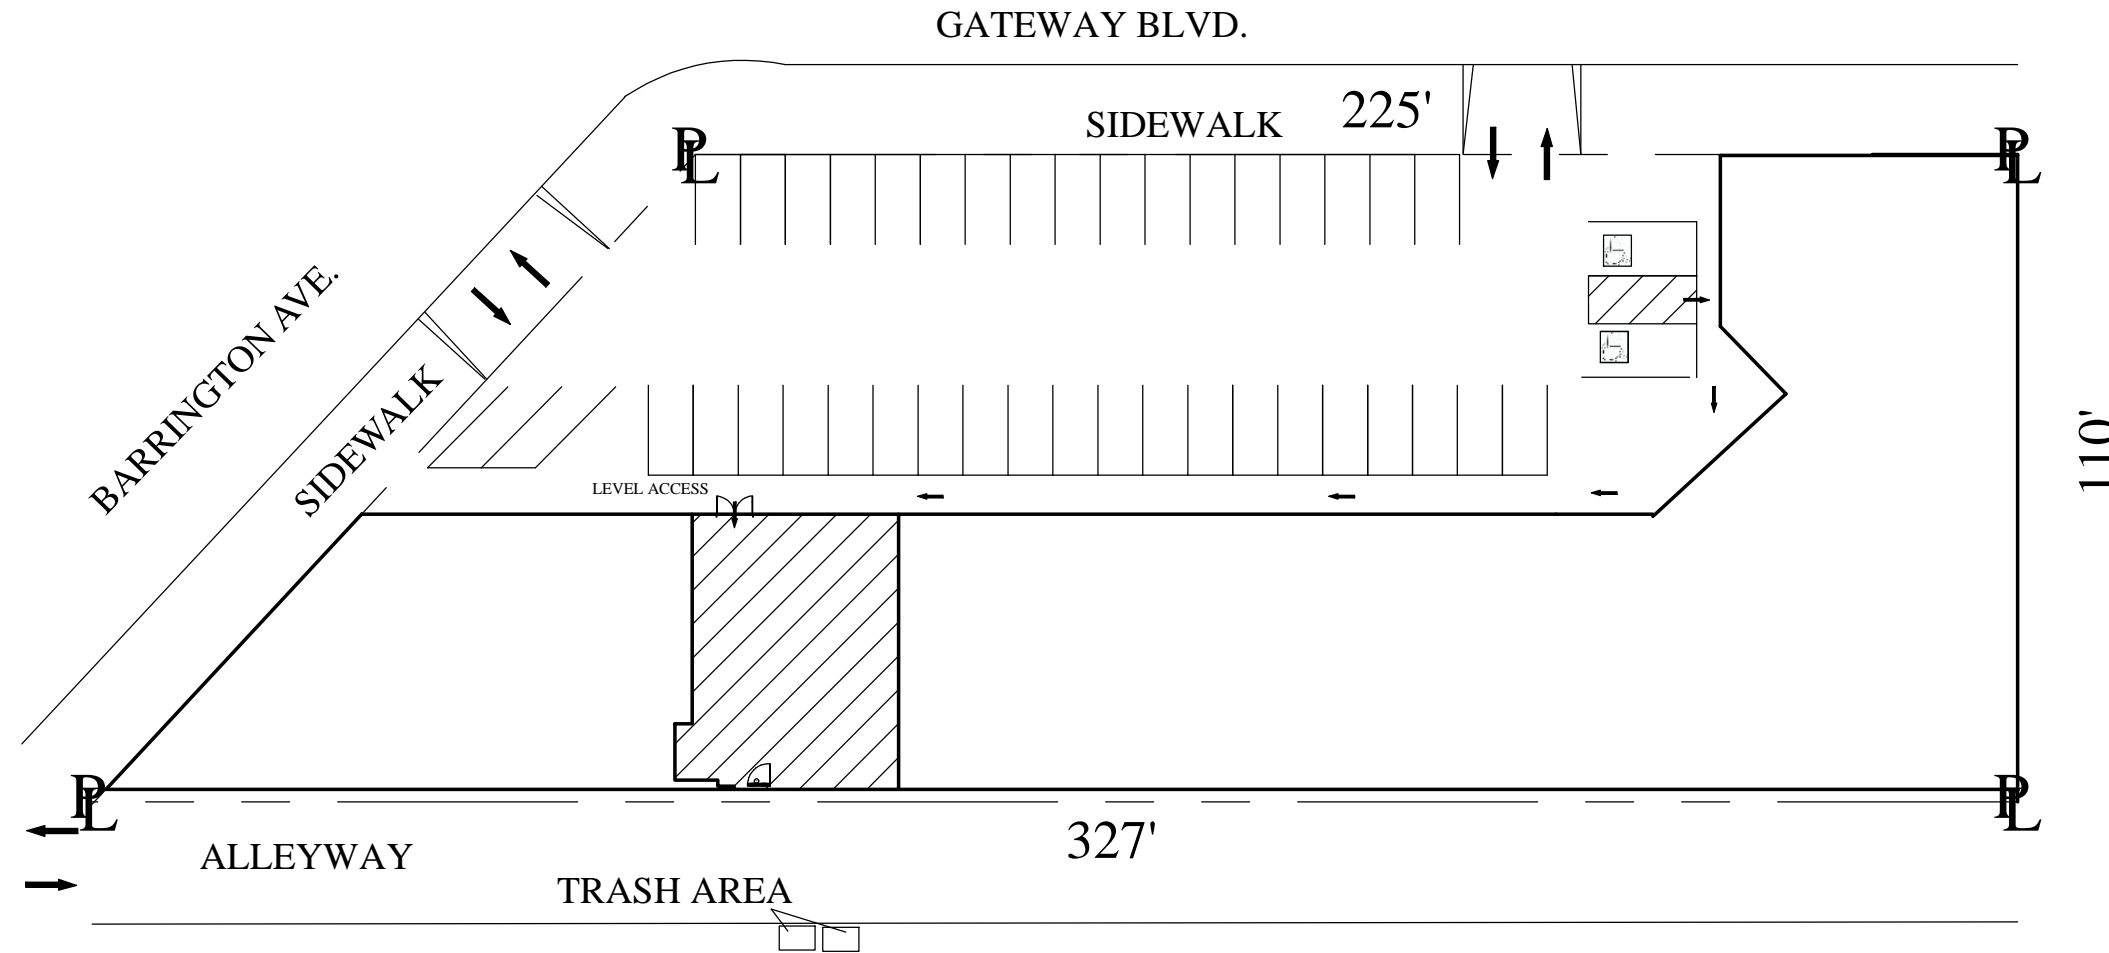

10/ 7/ 21

THAI RESTAURANT
 11688 GATEWAY BLVD., LOS ANGELES, CA 90064


PLANS BY:

PATRICK E. PANZARELLO
 CONSULTING SERVICES
 PO BOX 1085
 SUN VALLEY, CA 91353
 (818) 310-8589
 PatrickPanzarello@gmail.com


A - 1

APPLICANT: PHAWINEE WONGTHONG
 (424) 386 - 5987

SITE PLAN
 1/32" = 1'

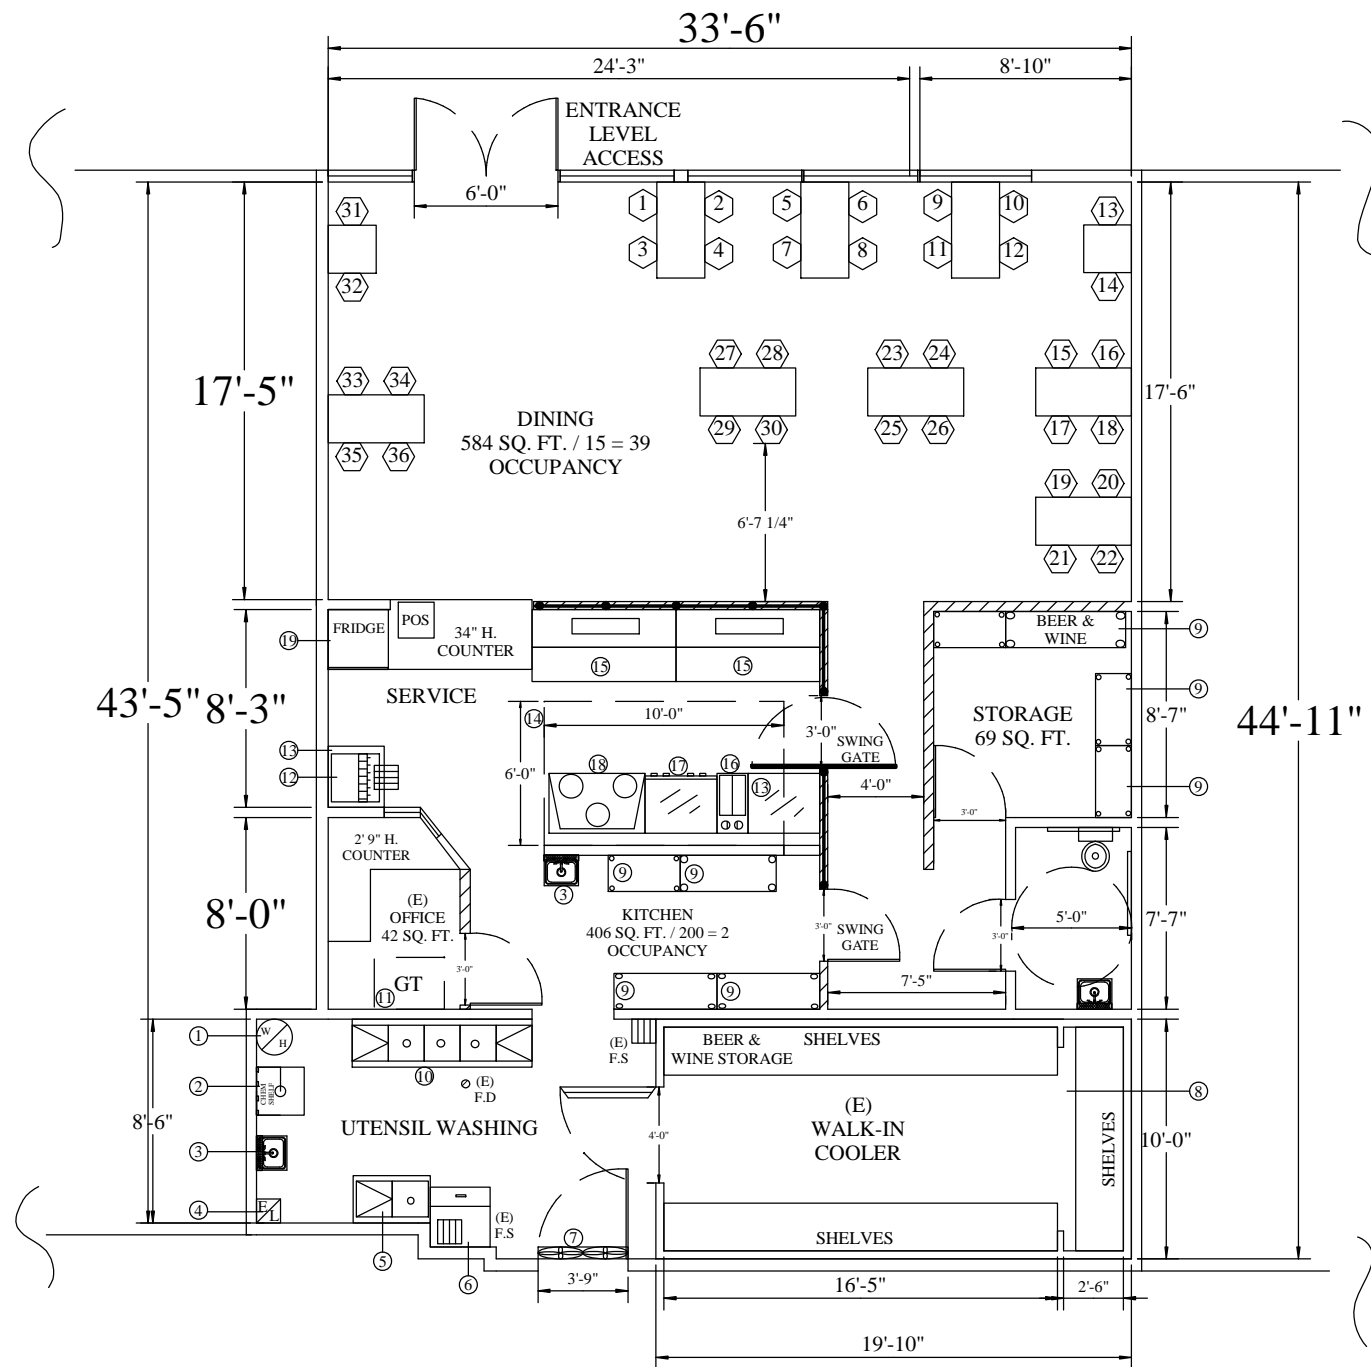

SUMMARY TABLE		
INTERIOR DINING	584 SQ. FT.	
INTERIOR SEATS	36	
TOTAL SEATS	36	
OFFICE	42 SQ. FT.	
BEER & WINE STORAGE	41 SQ. FT.	
STORAGE	69 SQ. FT.	
KITCHEN	406 SQ. FT.	
RESTAURANT	1,670 SQ. FT.	

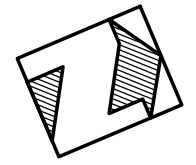

10/ 7/ 21

THAI RESTAURANT
 11688 GATEWAY BLVD., LOS ANGELES, CA 90064

PLANS BY:
 PATRICK E. PANZARELLO
 CONSULTING SERVICES
 PO BOX 1085
 SUN VALLEY, CA 91353
 (818) 310-8589
 PatrickPanzarello@gmail.com

A - 2

APPLICANT: PHAWINEE WONGTHONG
 (424) 386 - 5987

FLOOR PLAN
 1/8" = 1'