
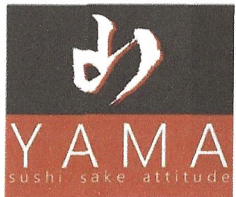


Address: 11709 National Blvd. Los Angeles CA 90064 Zone: C2-1VL  
 Total Lot Area: 5,769.1 Sq ft  
 Total Restaurant Area: 2,064 (sq ft)  
 Request: A Conditional Use Permit for on-site consumption & off-site sales of beer & wine only in conjunction with a full service restaurant and marketplace.  
 Hours of operation requested is 10am-11pm daily.  
 Hours of Operation: 10am-11pm daily  
 Seating: 14 Indoor, 6 outdoor (no consumption outdoor), total 20  
 Parking: 17 spaces  
 Parking Required: 17

Marketplace= Market items

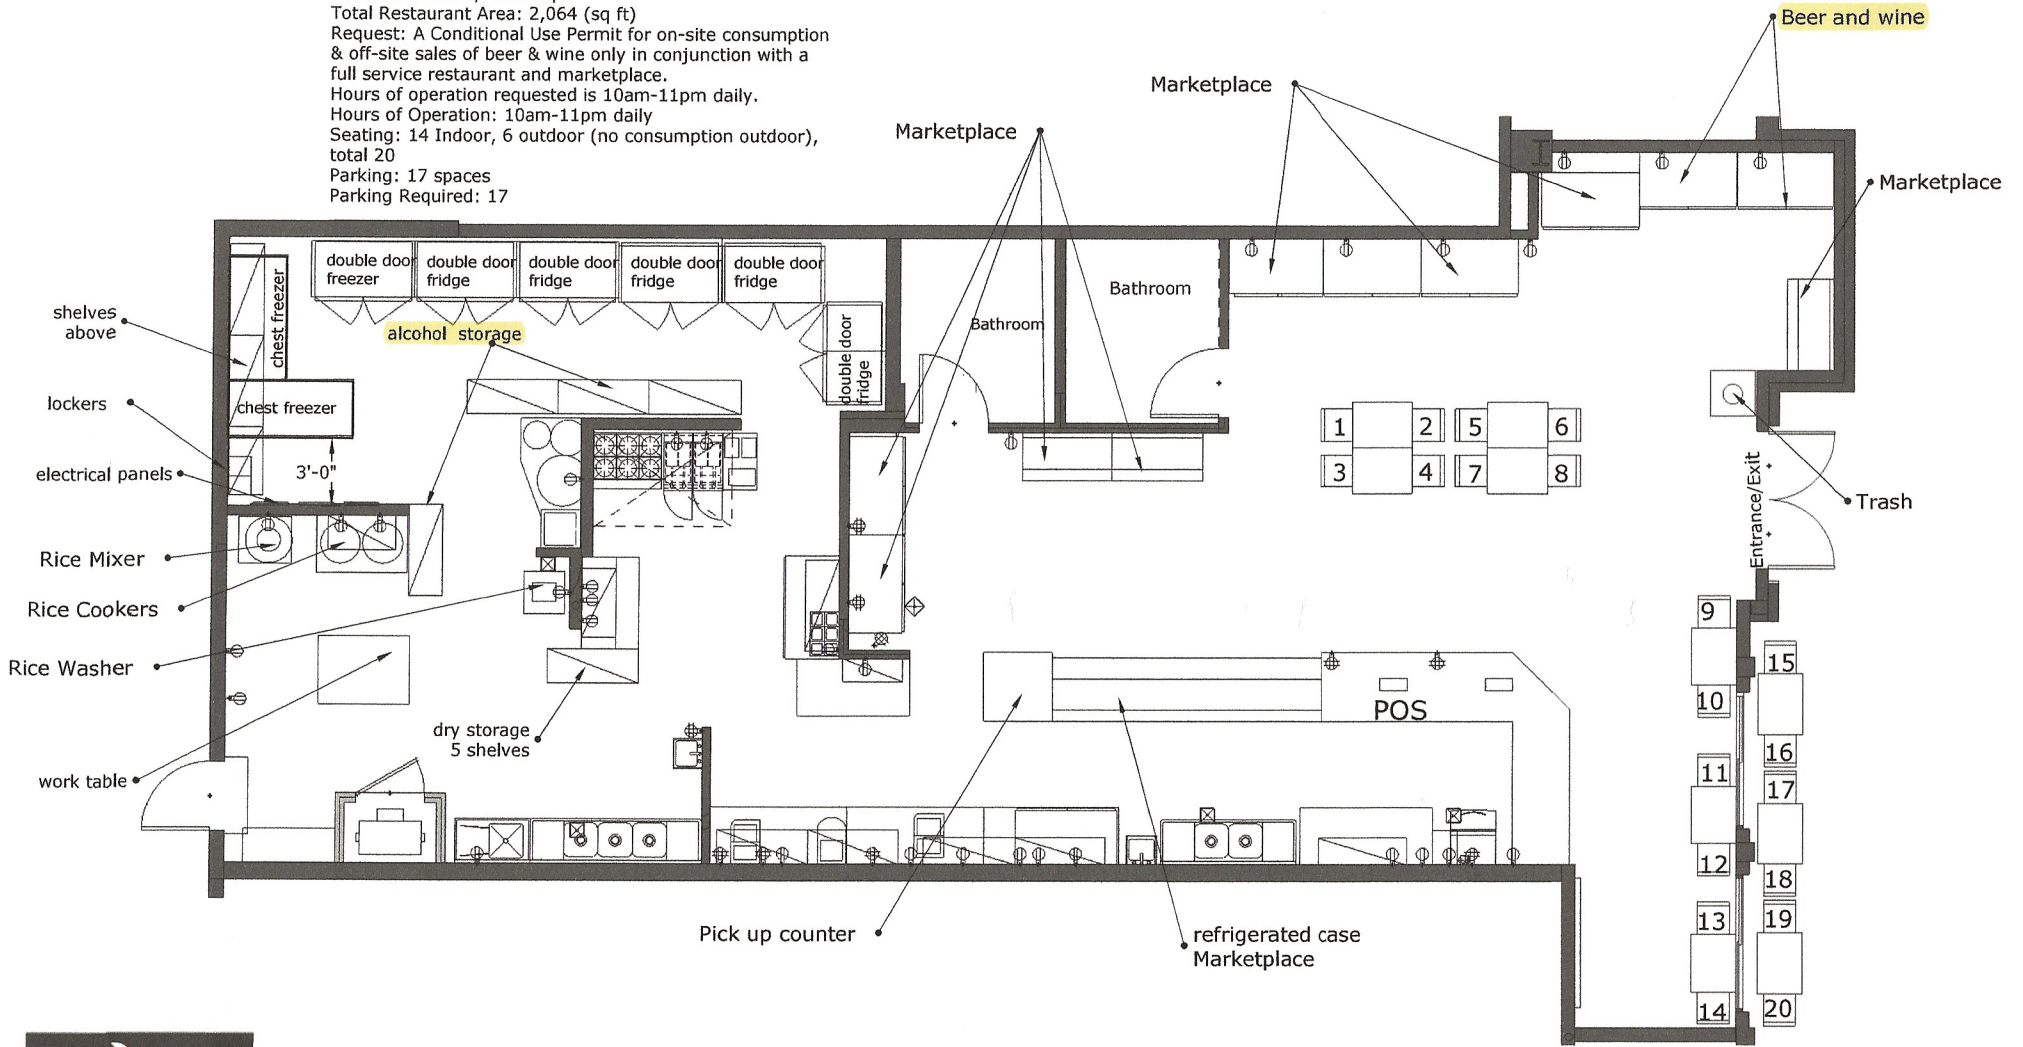

Yama WLA Final Plan 012622

Total Seating 20

11709 National Blvd. LA CA 90064